


[illegible]

	PAVIMENTO DRENANTE		BANCOS EM MADEIRA
	7 UÓÙÚÚÚÚ ÚÚ ÚÚ ÚÚ ÚÚ ÚÚ ÚÚ ÚÚ ÚÚ		T DE ÚÚÚÚÚÚ ÚÚÚ GRANDE (4 IND.V.)
	JARDINS DE CHUVA		T DE ÚÚÚÚÚÚ ÚÚÚ T ÚÚÚÚÚÚ ÚÚÚ
	PASSARELA PEDESTRE		T DE ÚÚÚÚÚÚ ÚÚÚ PEQUENO (2 IND.V.)
	CICLOPASSARELA		

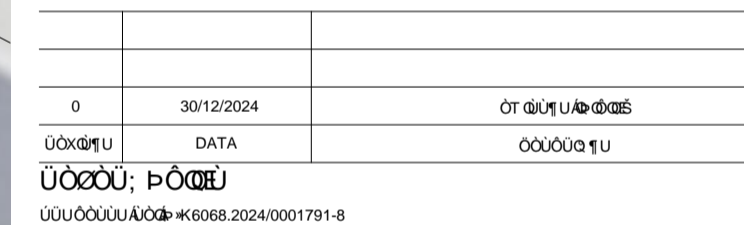

**ETAPA 3 - CICLOPASSARELA E ATRACADOURO**

**PRODUTO 5 - ESTUDO PRELIMINAR CICLOPASSARELA**

**FUNÇÃO DE URBANISMO E ARQUITETURA**

ESCALA 1:250


[illegible]

EMITENTE	DATA
----------	------

X00000E #U	C# á!.. Á^Ááé laC# á!^á	DEZ/2024
------------	-------------------------	----------

06/09/2024	Rafael Barreto Castelo da Cruz	DEZ/2024
------------	--------------------------------	----------

SECRET	Rafael Barreto Castelo da Cruz	DEZ/2024
--------	--------------------------------	----------

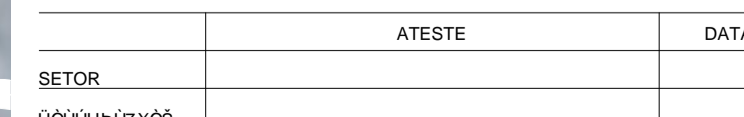

ESTE DESENHO É PROPRIEDADE DA SP-URBANISMO E NÃO DEVE SER REPRODUZIDO E/OU REVELADO NO TODO OU EM PARTE SEM A AUTORIZAÇÃO DA SP-URBANISMO