
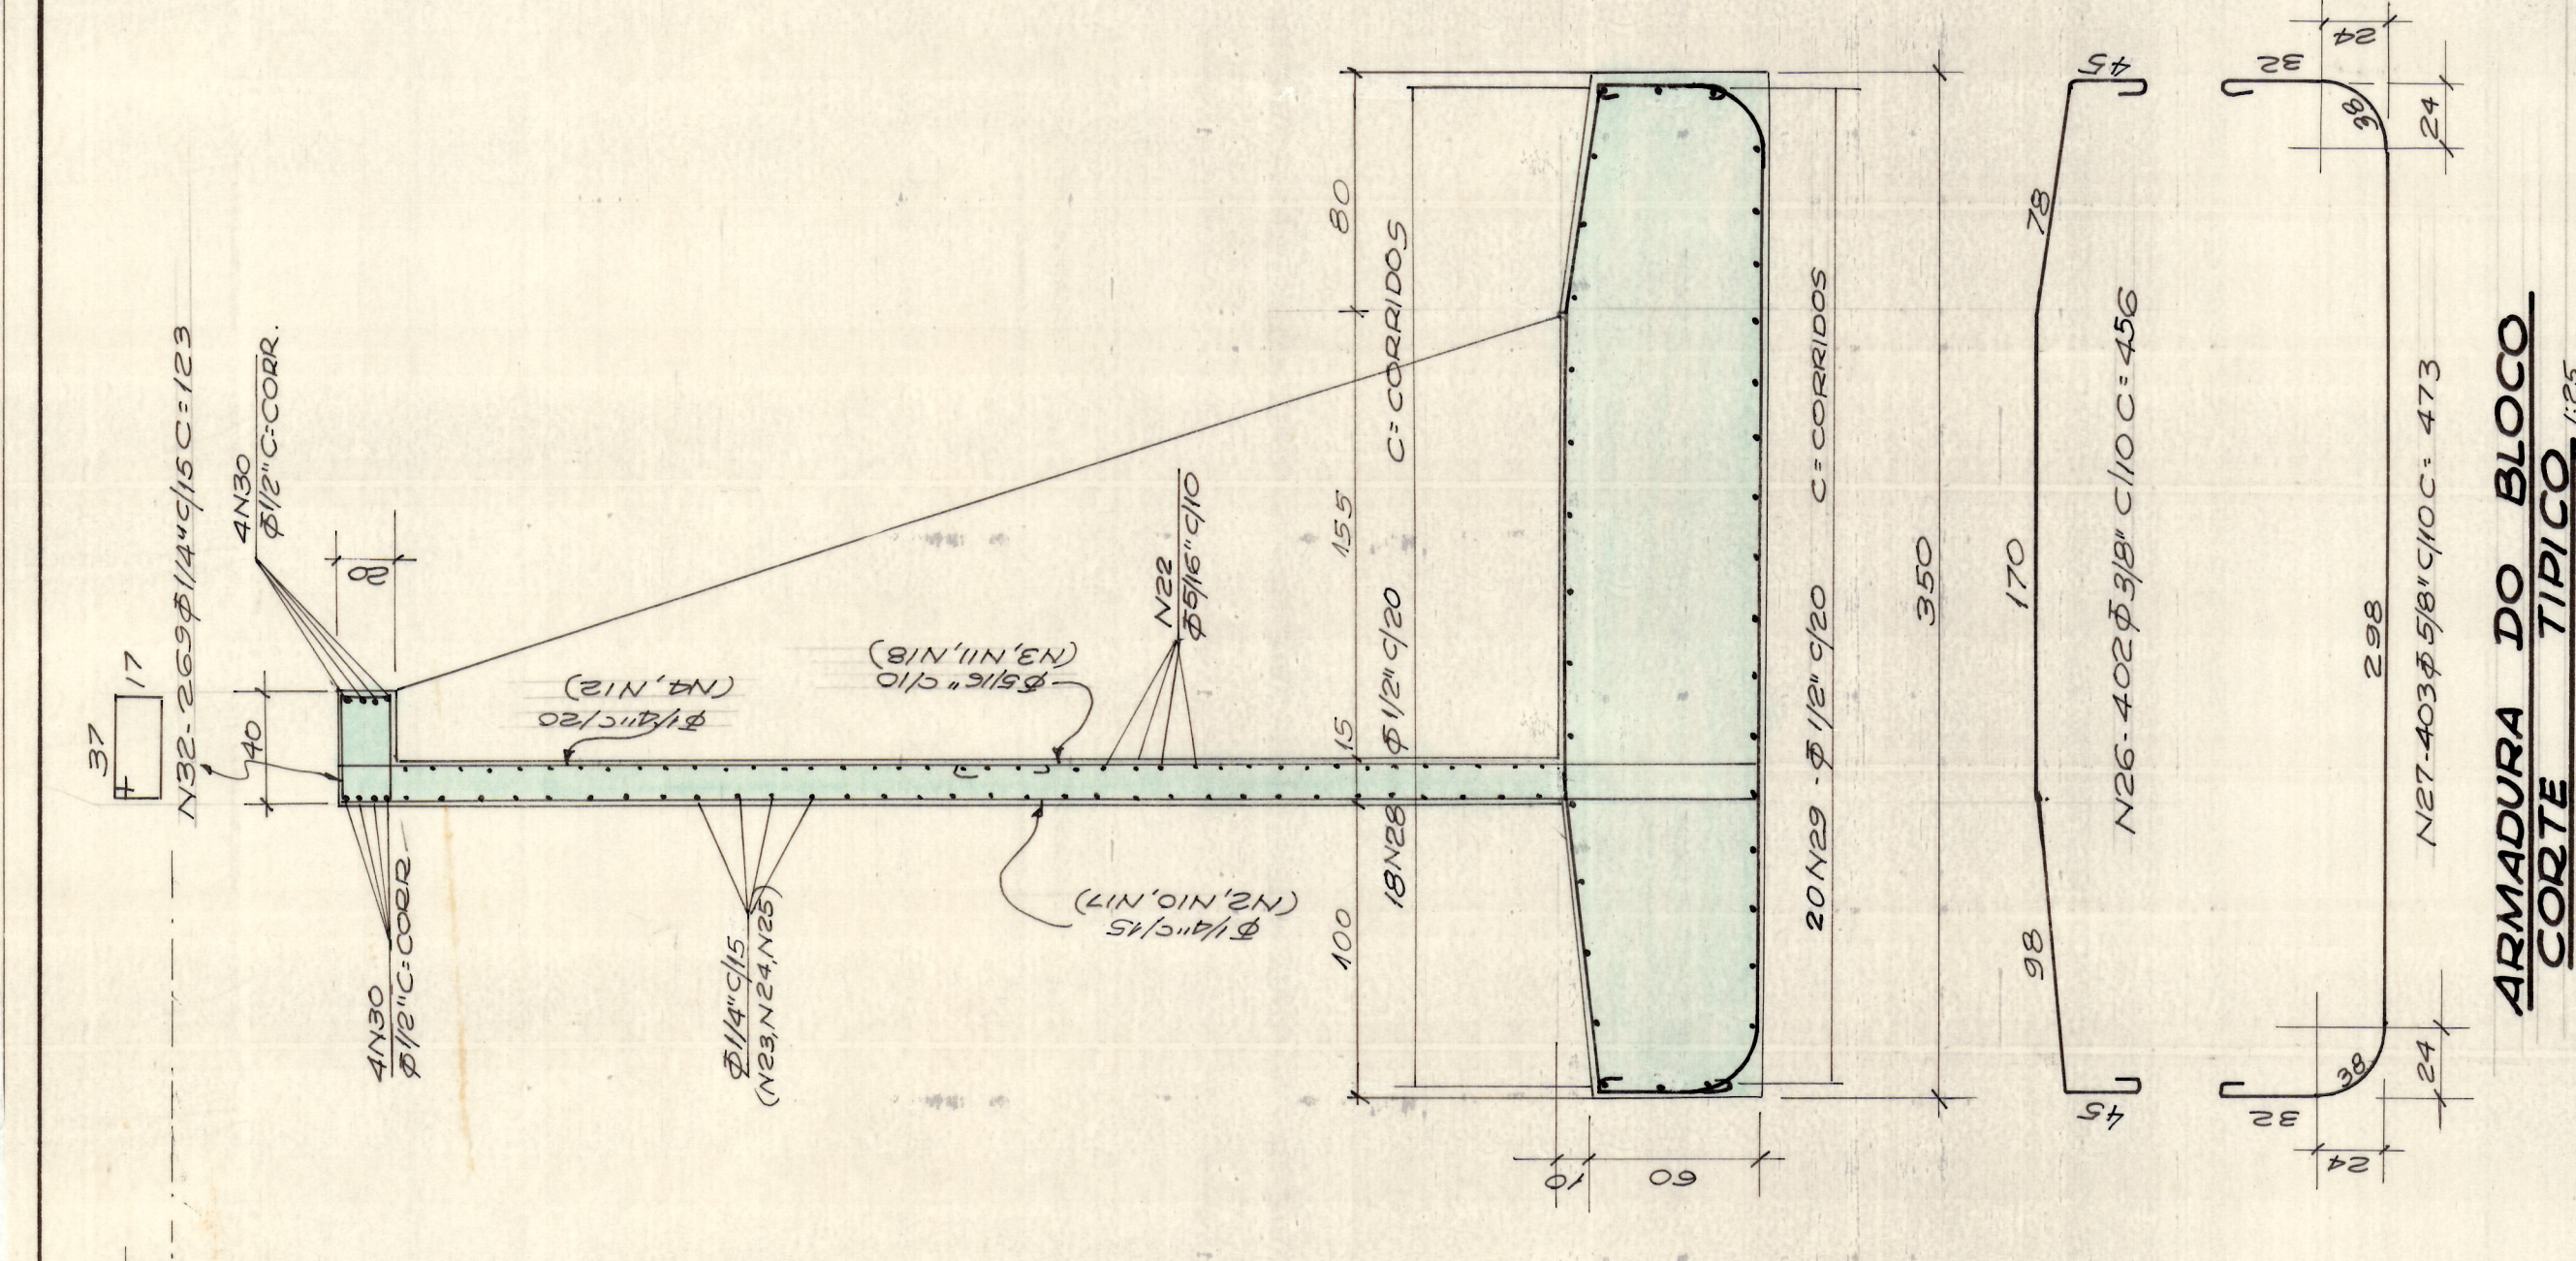


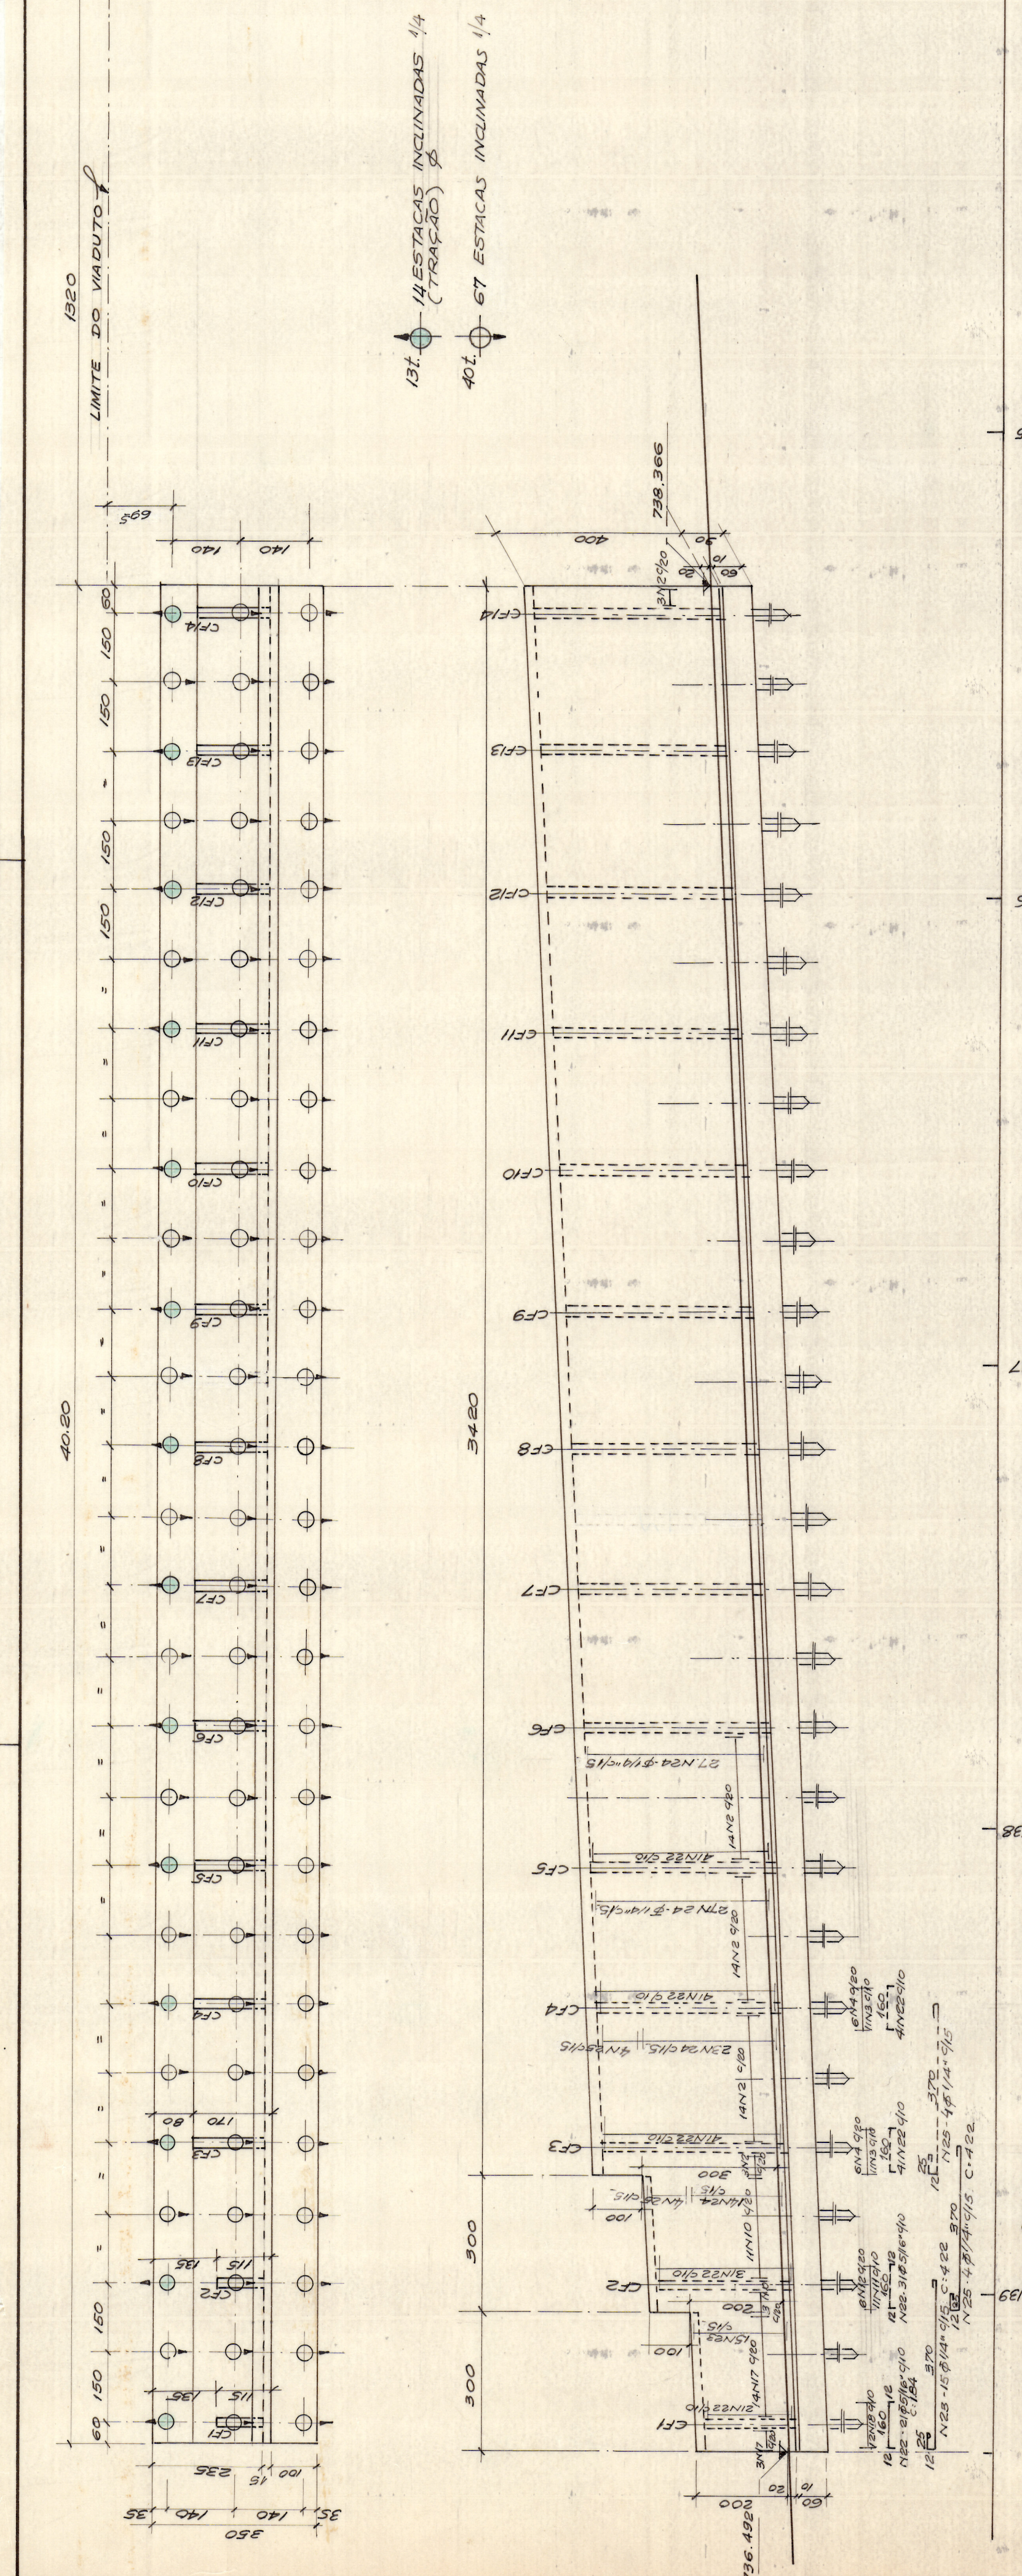

LISTA DE FERRO			
N	Ø	COMPRIMENTO	
UNIDADE			
1	1/4"	144	472,82
2	1/4"	215	3,22
3	5/16"	132	3,17
4	1/4"	66	2,45
5	3/4"	36	6,46
6	3/4"	12	5,78
7	3/4"	12	5,41
8	3/4"	12	4,88
9	1/4"	12	14,04
10	1/4"	19	4,22
11	5/16"	11	2,67
12	1/4"	6	2,00
13	3/4"	3	5,63
14	3/4"	1	4,68
15	3/4"	1	4,58
16	1/4"	8	14,04
17	1/4"	23	3,22
18	5/16"	12	3,24
19	3/4"	3	4,40
20	3/4"	1	3,80
21	3/4"	1	4,09
22	3/4"	5,44	1,04
23	1/4"	15	4,22
TOTAL			63,30


RESUMO			CA 50
METROS			PESO
1/4"	3956,78	95,9	
5/16"	1487,15	38,0	
3/8"	1853,72	127,7	
1/2"	1898,00	161,9	
3/4"	1906,19	293,5	
1"	472,04	40,9	
DESO TOTAL			8488 kg

P M S P

VIADUTO SOBRE LIGAÇÃO LESTE - OESTE
RUA CONSELHEIRO FURTADO
PROJETO PARA EXECUÇÃO
MURAS DE ARRIMO
FORMAS E ARMAÇÃO

PROJETO ESTRUTURAL
DARCY CELSO MILENA - LAERCIO TRENTINI
ENGENHEIROS CNIS
RUA XAVIER DE TOLEDO, 210 7º ANDAR - TEL. 33-2869
0 BOM 01


DES Nº 03

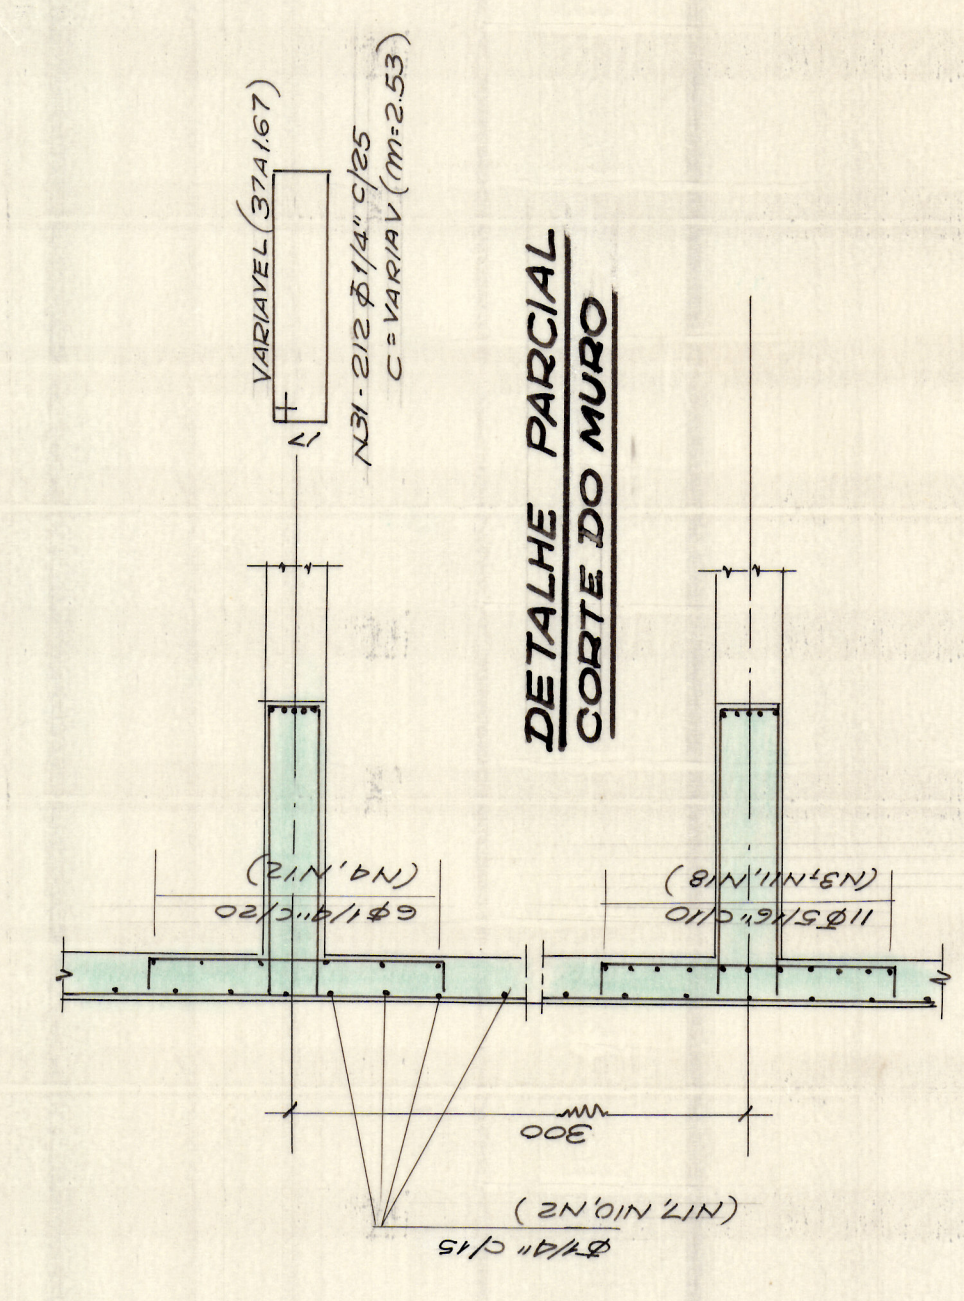

CONCRETO : $f_c \geq 150 \text{ kg/cm}^2$

CF2

CF3 A CF1/4 (12X)

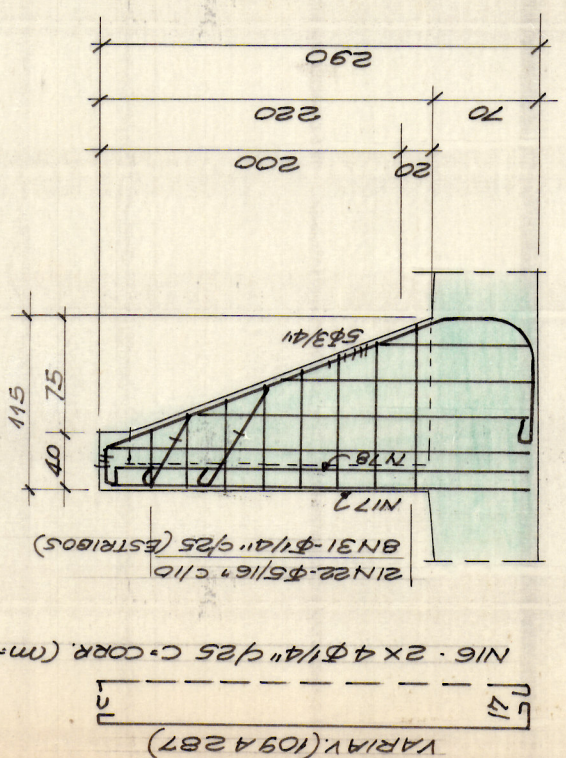

CF1